


VERGE DETAIL (SOFFITED)

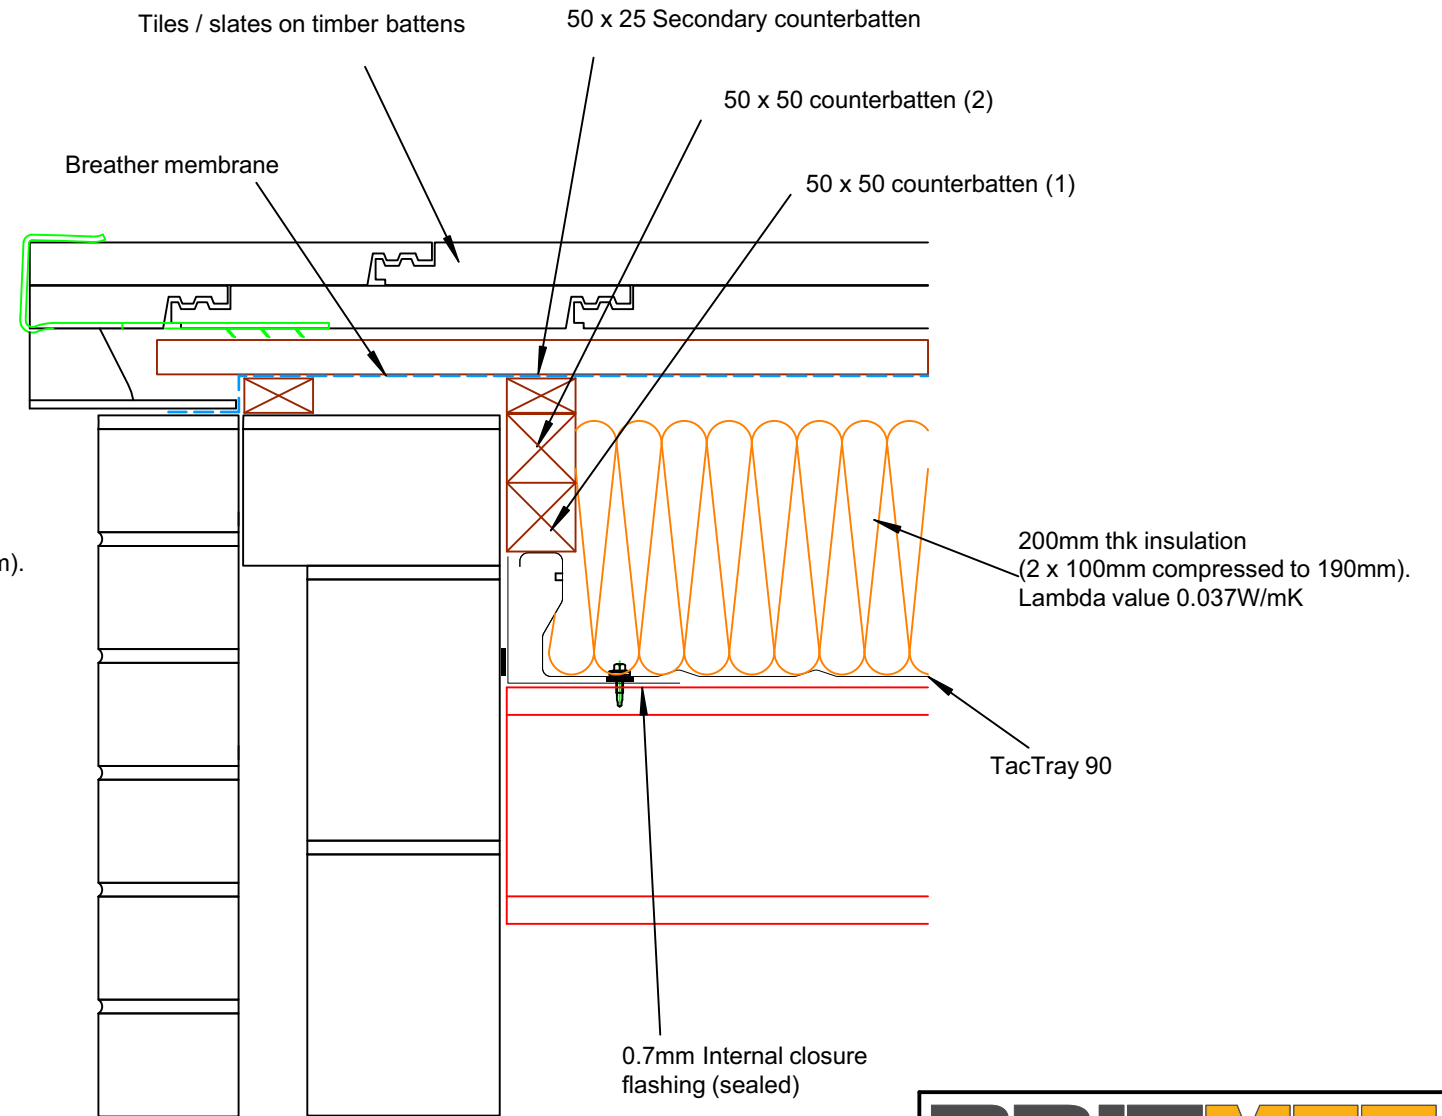

VERGE DETAIL (LEVEL WITH BOUNDARY WALL)

Typical Construction Details
for U Value 0.18 W/m²K

BRITMET
LIGHTWEIGHT ROOFING
TacTray 90

Britmet Lightweight Roofing
Kingfisher House
Unit 17
Overthorpe Road
Banbury
OX16 4SX
Tel: 01295 250998
Fax: 01295 271068
email sales@britmet.co.uk
www.britmet.co.uk

Drawn	Date	Scale
BTD	11/12/19	Do Not Scale

Revisions

--	--	--

Title
Britmet Lightweight Roofing
TacTray 90 Typical Verge Details

U Value 0.18 W/m²K.

DRG No.
TF/TT90/503